



# Edmonds Food Bank @ Edmonds Lutheran Church

23525 84th Ave. W  
Edmonds, Wa. 98026

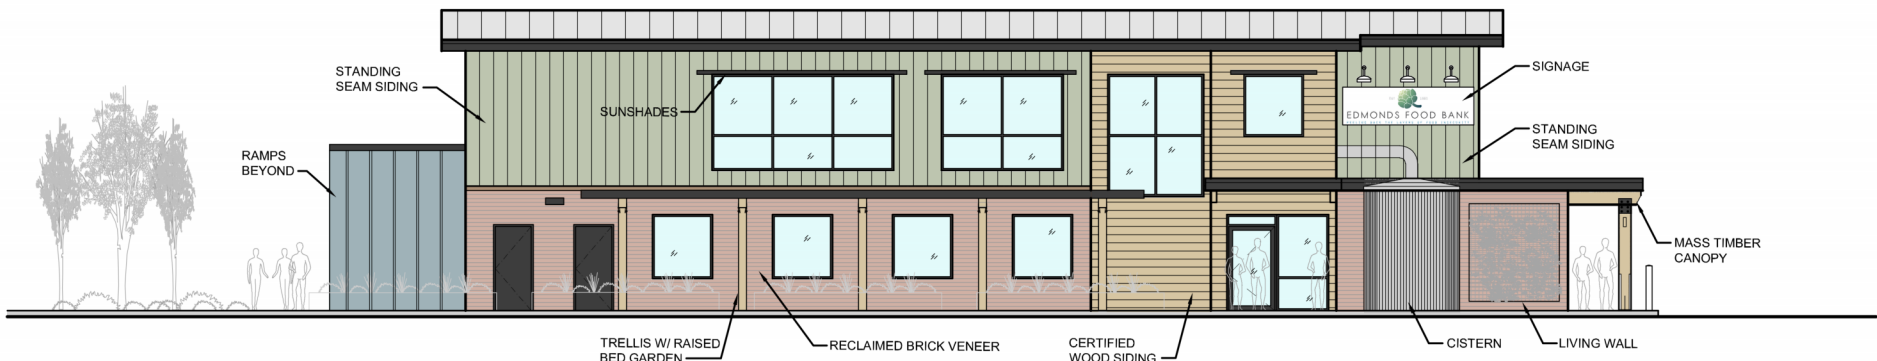


**WEST ELEVATION (84th Ave W)**  
SCALE: 1/16" = 1'-0"

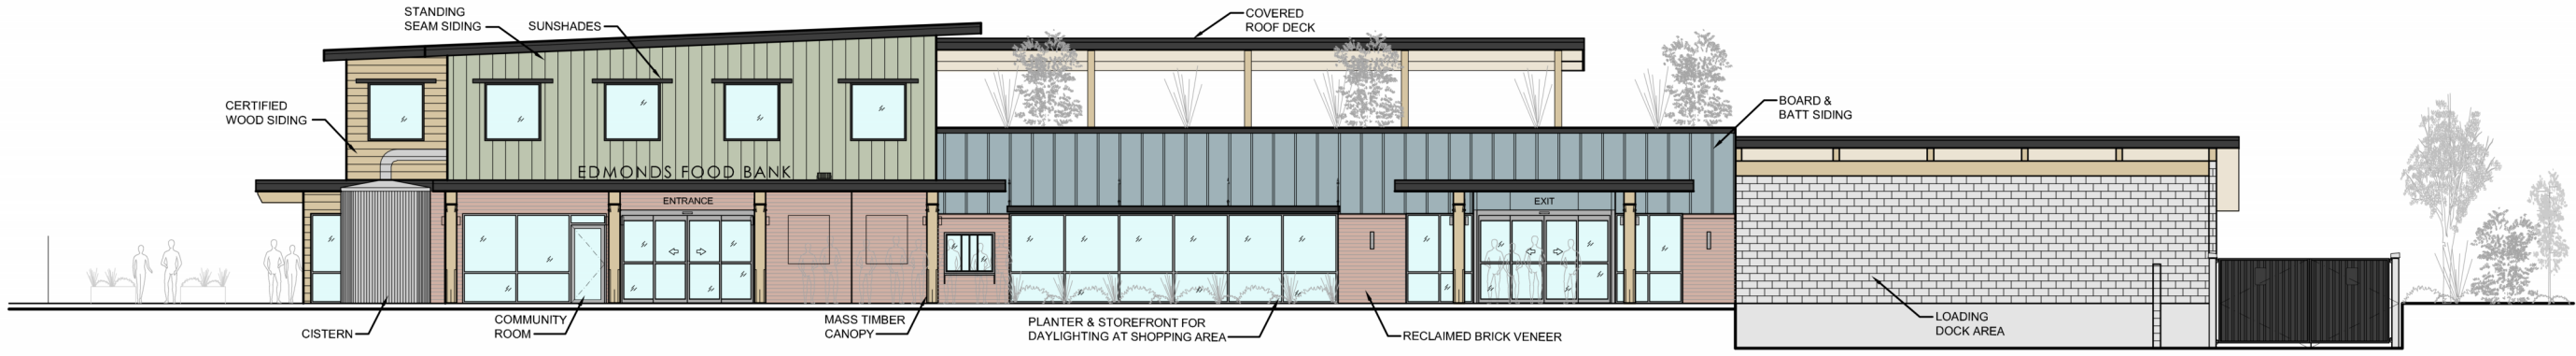

**SOUTH ELEVATION (236th St SW)**  
SCALE: 1/16" = 1'-0"

# Edmonds Food Bank @ Edmonds Lutheran Church

23525 84th Ave. W  
Edmonds, Wa. 98026

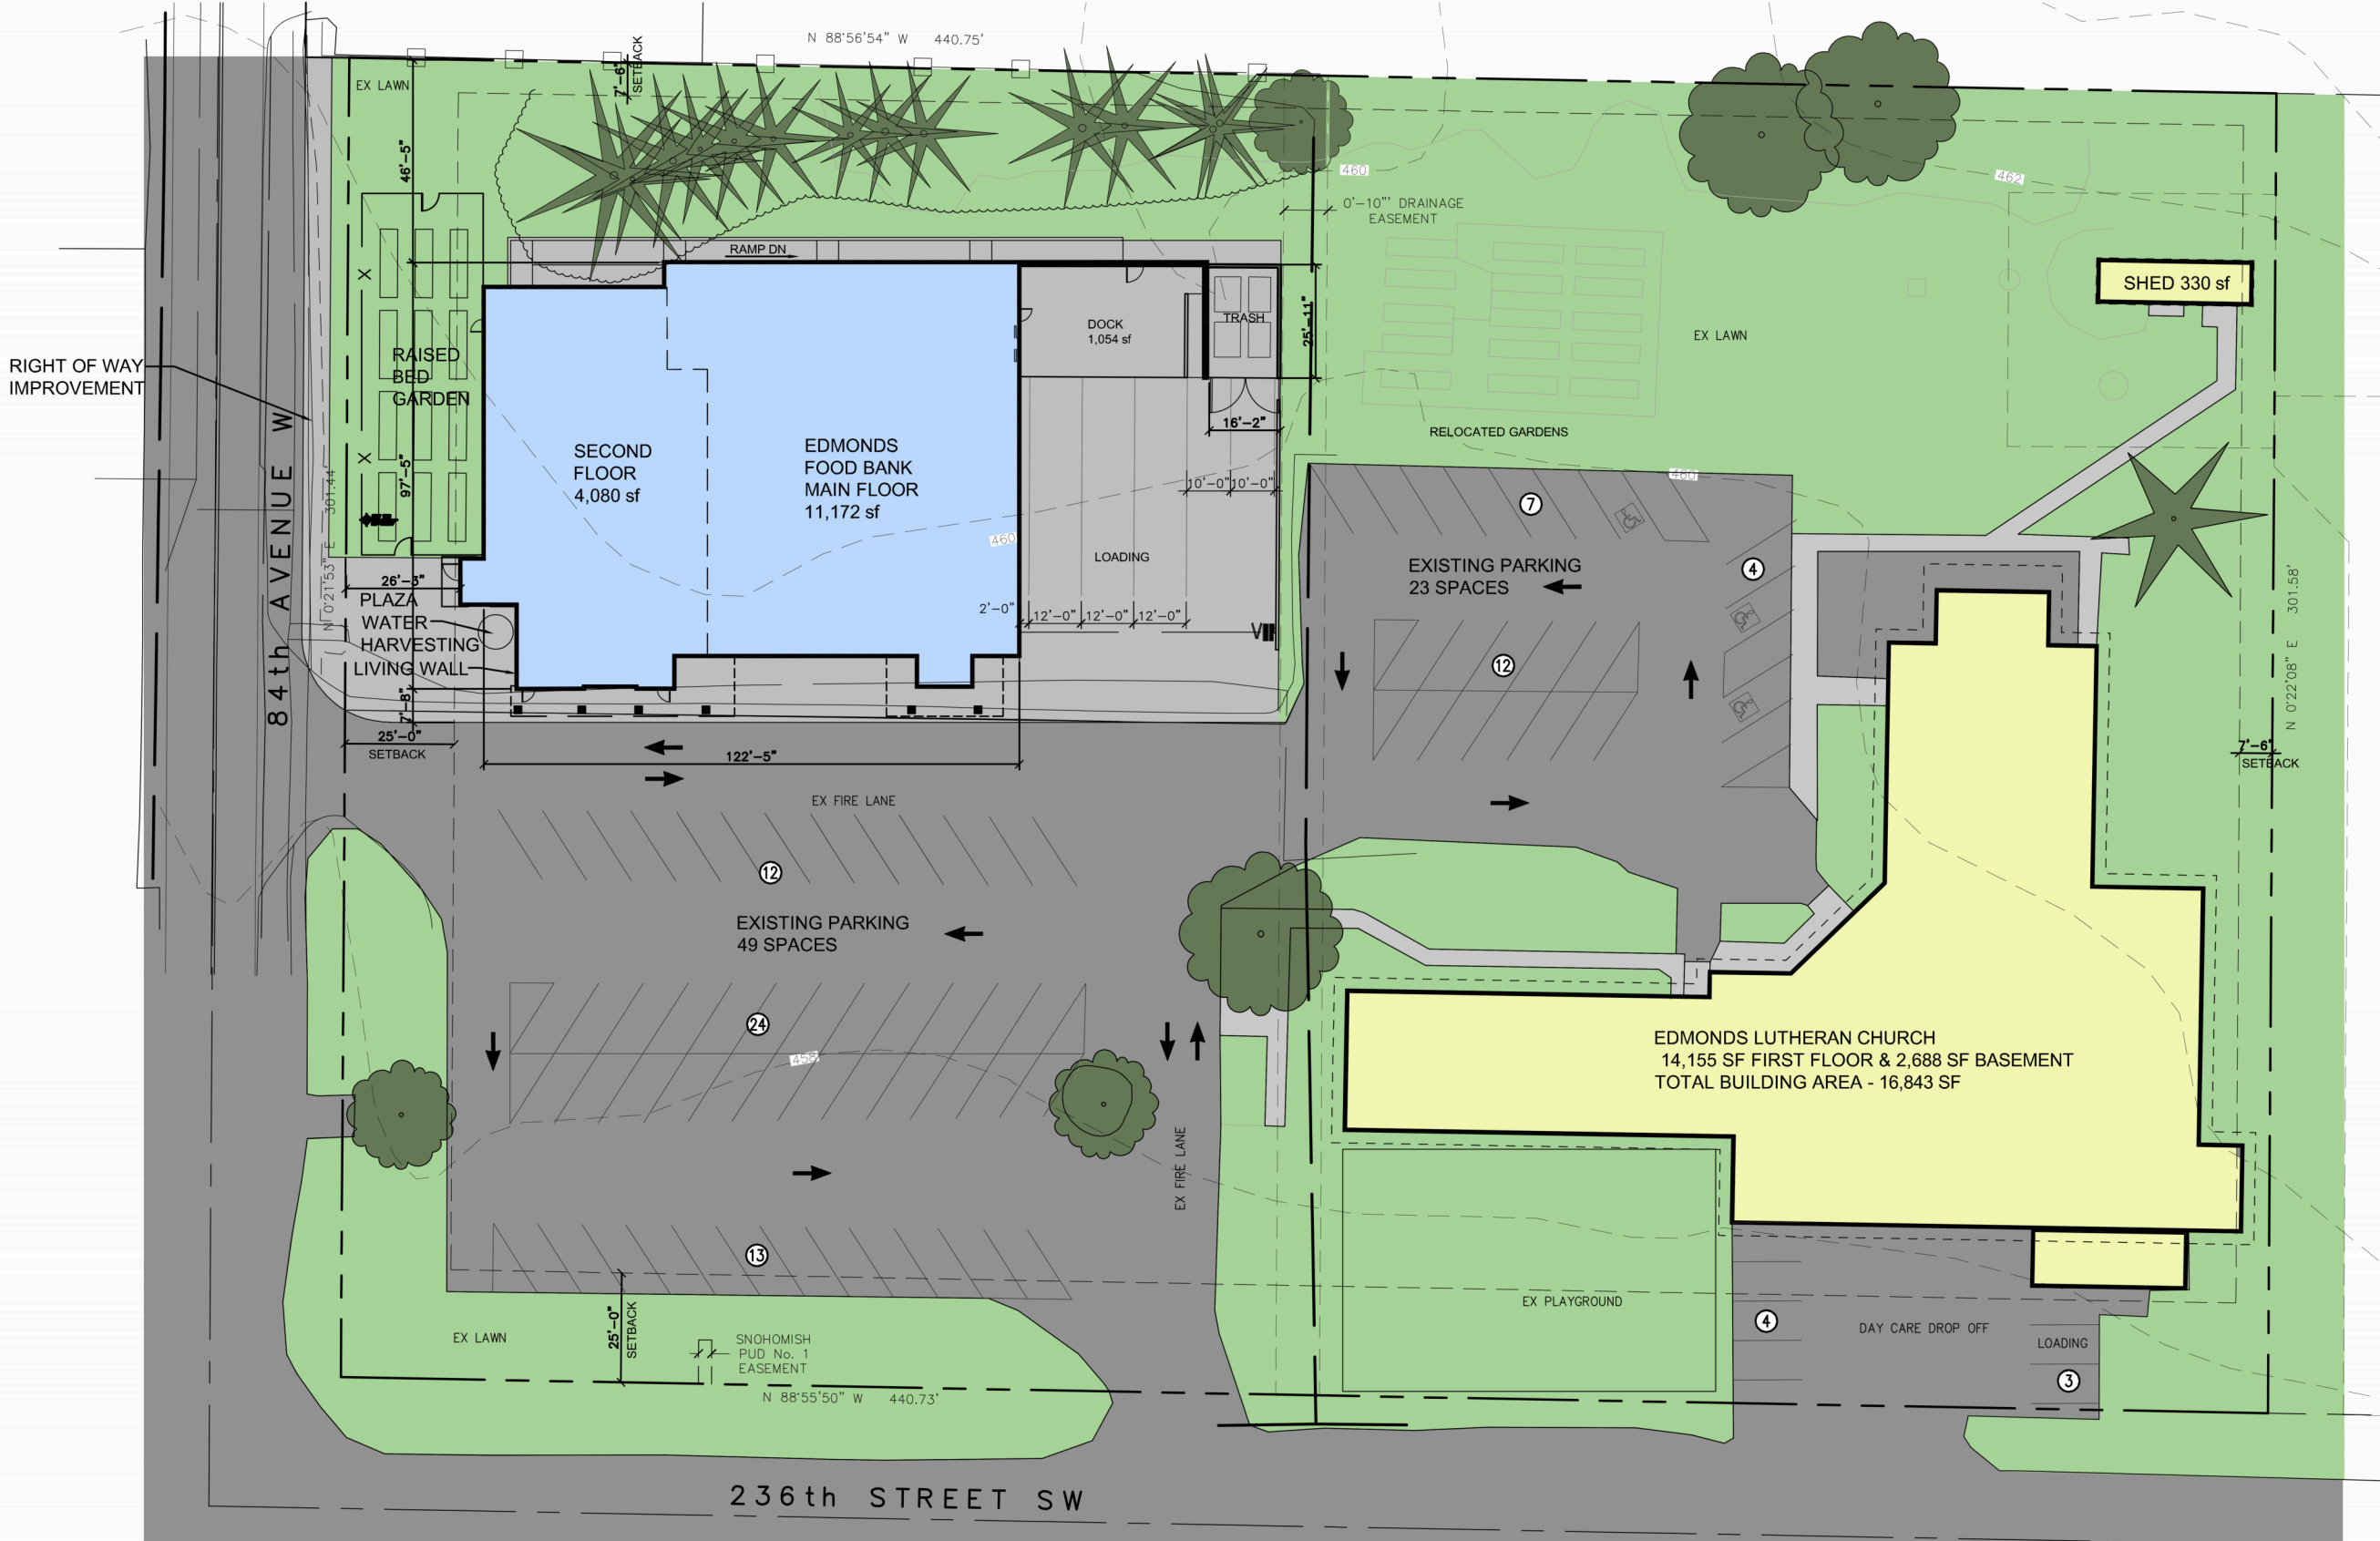

# Edmonds Food Bank @ Edmonds Lutheran Church

23525 84th Ave. W  
Edmonds, Wa. 98026




LEGEND

SHOPPING AREA	<span style="display:inline-block; width:15px; height:10px; background-color:blue;"></span>
SHOPPING BACKROOM	<span style="display:inline-block; width:15px; height:10px; background-color:green;"></span>
COMMUNITY AREA	<span style="display:inline-block; width:15px; height:10px; background-color:yellow;"></span>
OFFICES	<span style="display:inline-block; width:15px; height:10px; background-color:red;"></span>
UTILITY	<span style="display:inline-block; width:15px; height:10px; background-color:lightgreen;"></span>
RESTROOM	<span style="display:inline-block; width:15px; height:10px; background-color:blue;"></span>
ELEVATOR	<span style="display:inline-block; width:15px; height:10px; background-color:orange;"></span>
HALLWAY	<span style="display:inline-block; width:15px; height:10px; background-color:tan;"></span>

First Floor Plan  
Scale: 1/16" = 1'-0"

# Edmonds Food Bank @ Edmonds Lutheran Church

23525 84th Ave. W  
Edmonds, Wa. 98026

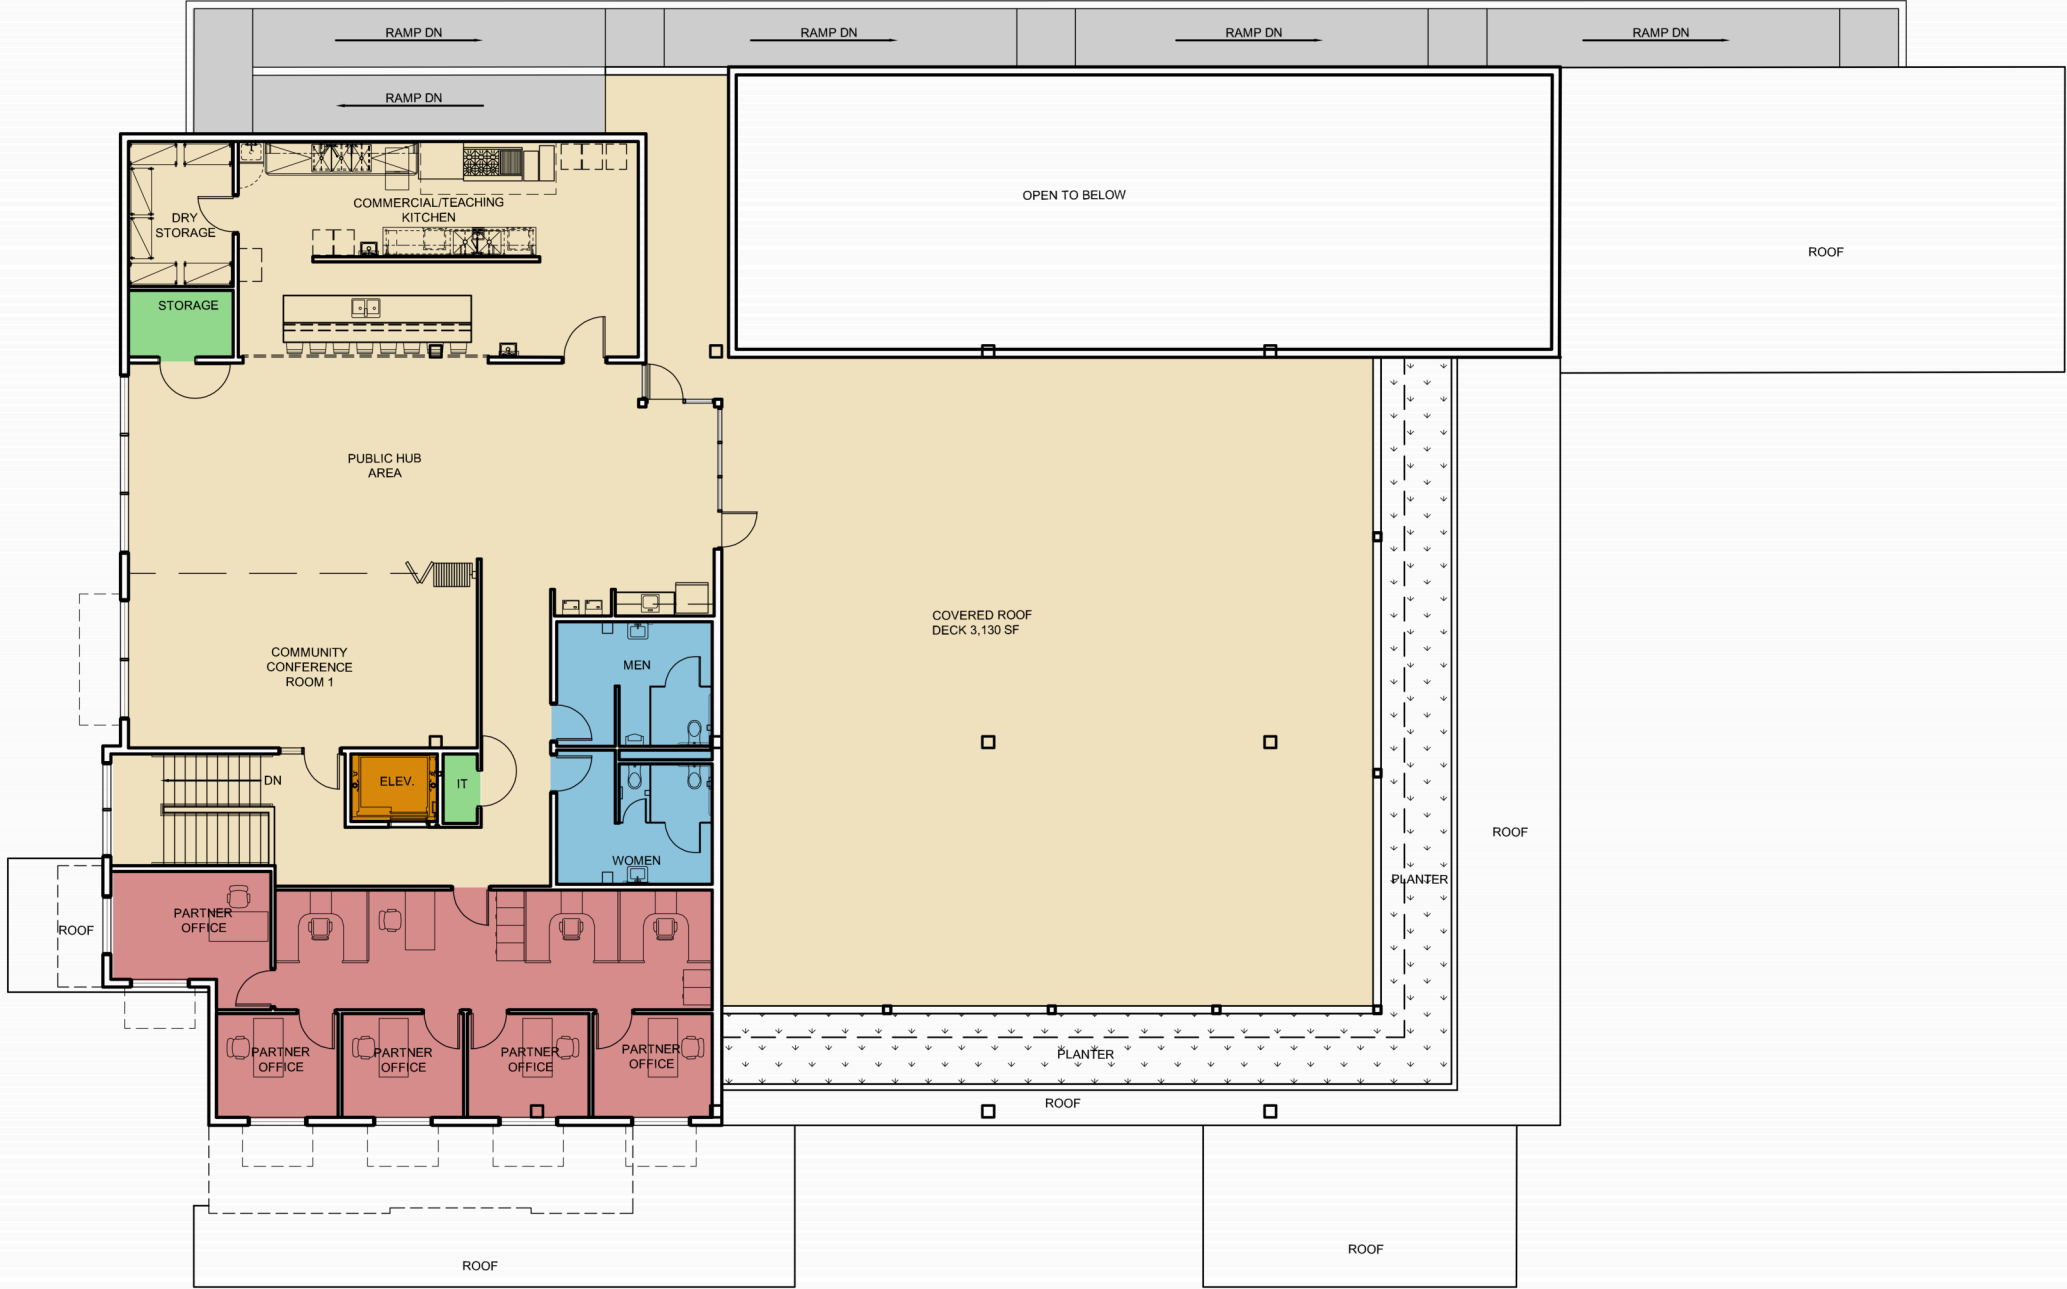

LEGEND

PUBLIC HUB AREA	<span style="display:inline-block; width:20px; height:10px; background-color: #f4b084; border: 1px solid black;"></span>
OFFICES	<span style="display:inline-block; width:20px; height:10px; background-color: #c8513d; border: 1px solid black;"></span>
UTILITY	<span style="display:inline-block; width:20px; height:10px; background-color: #76c730; border: 1px solid black;"></span>
RESTROOM	<span style="display:inline-block; width:20px; height:10px; background-color: #4697c8; border: 1px solid black;"></span>
ELEVATOR	<span style="display:inline-block; width:20px; height:10px; background-color: #e69d00; border: 1px solid black;"></span>

Second Floor Plan  
Scale: 1/16" = 1'-0"