

# Edmonds Food Bank




**LEGEND**

SHOPPING AREA	<span style="display:inline-block; width:15px; height:10px; background-color:blue; border:1px solid black;"></span>
SHOPPING BACKROOM	<span style="display:inline-block; width:15px; height:10px; background-color:green; border:1px solid black;"></span>
COMMUNITY AREA	<span style="display:inline-block; width:15px; height:10px; background-color:yellow; border:1px solid black;"></span>
OFFICES	<span style="display:inline-block; width:15px; height:10px; background-color:red; border:1px solid black;"></span>
UTILITY	<span style="display:inline-block; width:15px; height:10px; background-color:lightgreen; border:1px solid black;"></span>
RESTROOM	<span style="display:inline-block; width:15px; height:10px; background-color:blue; border:1px solid black;"></span>
ELEVATOR	<span style="display:inline-block; width:15px; height:10px; background-color:orange; border:1px solid black;"></span>
HALLWAY	<span style="display:inline-block; width:15px; height:10px; background-color:tan; border:1px solid black;"></span>





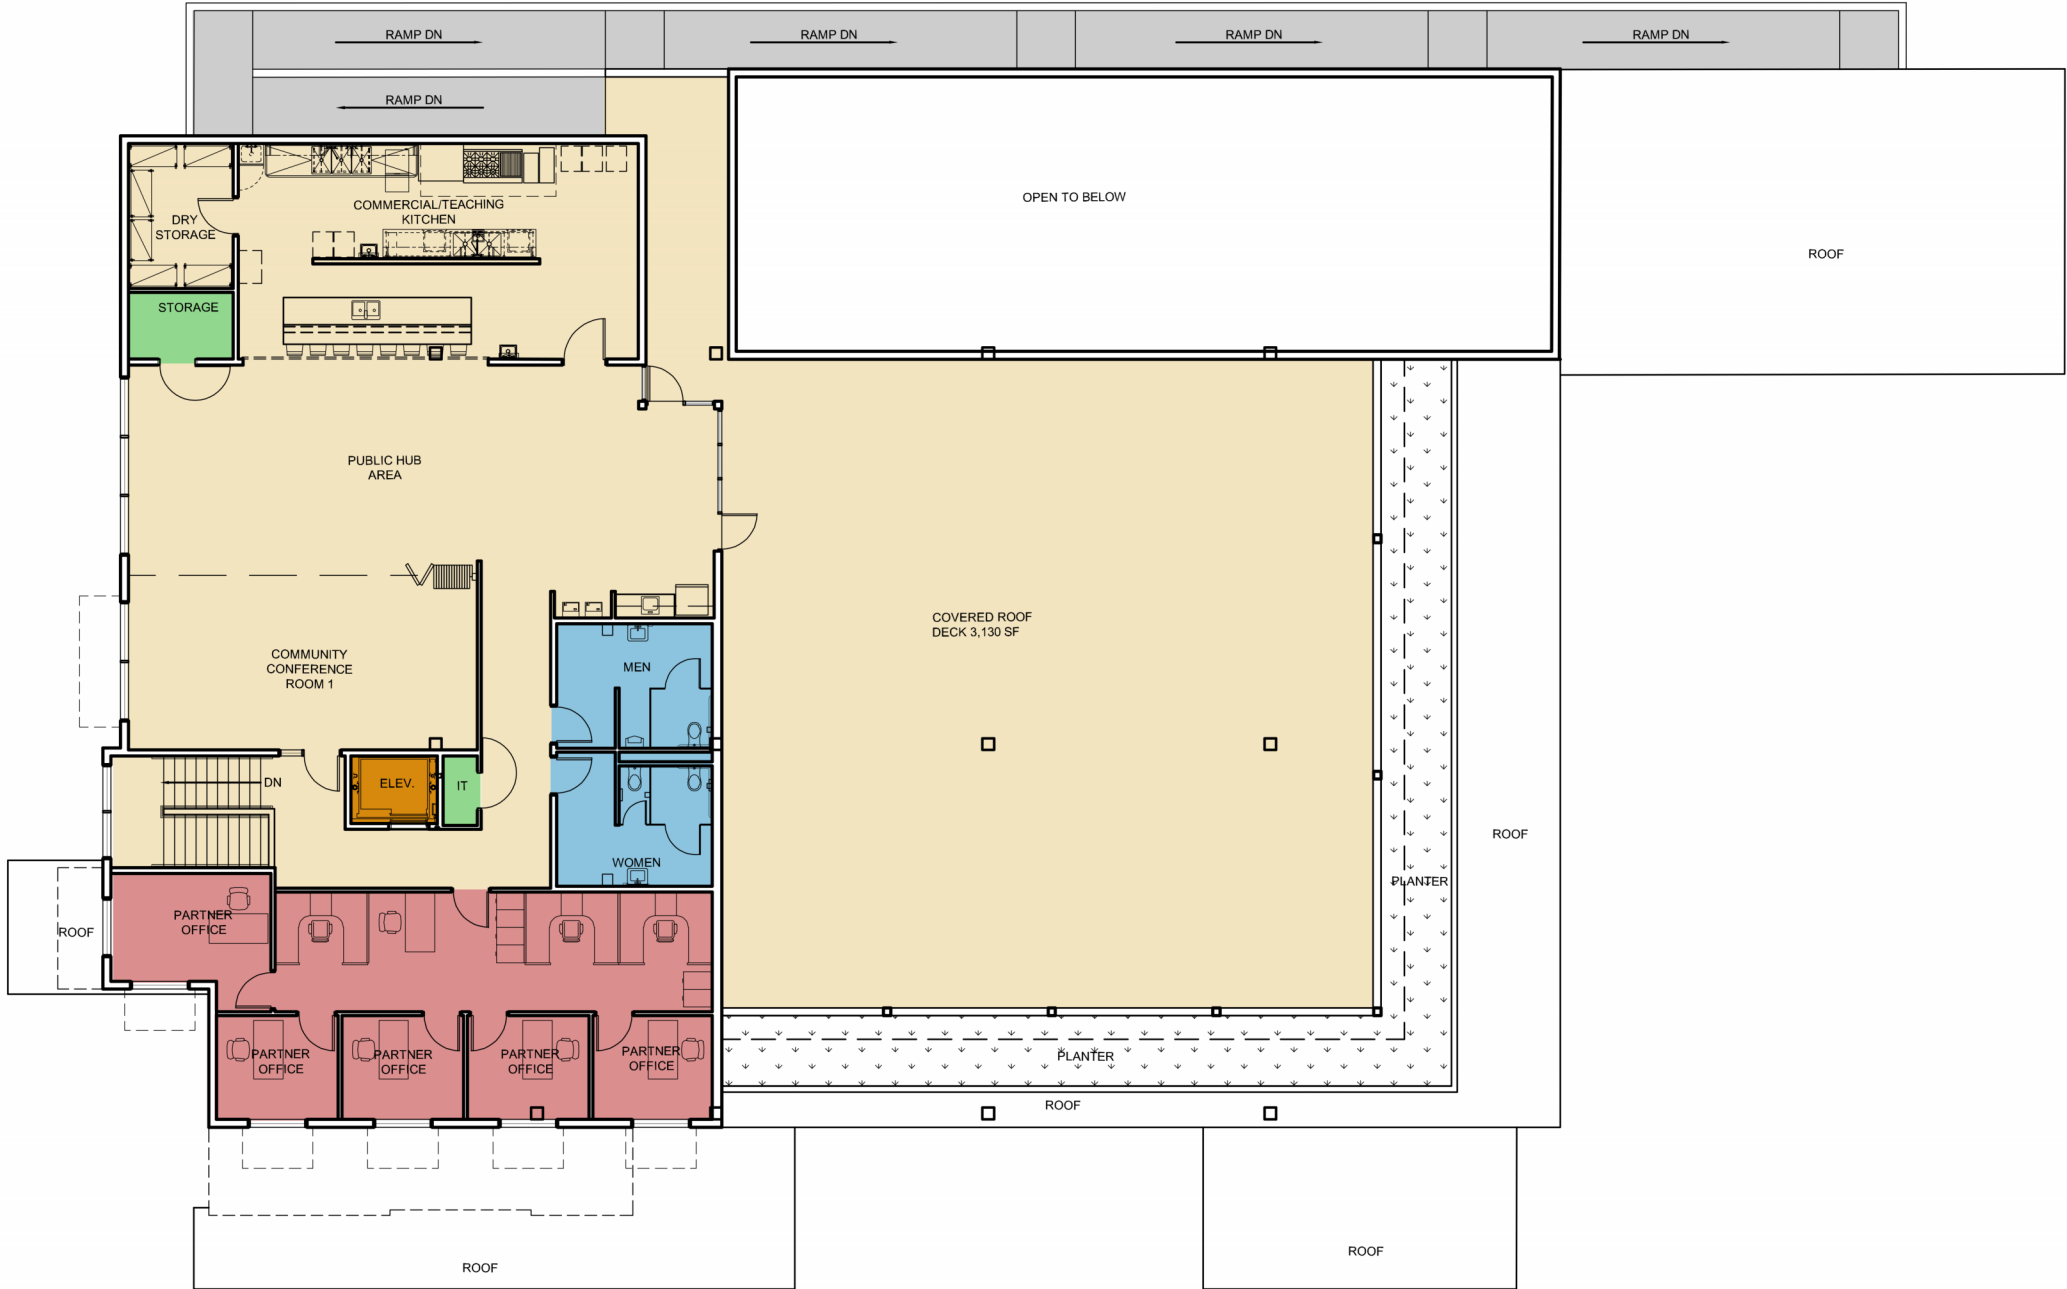


 
**First Floor Plan**  
Scale: 1/16" = 1'-0"

# Edmonds Food Bank




LEGEND

PUBLIC HUB AREA	
OFFICES	
UTILITY	
RESTROOM	
ELEVATOR	




Second Floor Plan  
 Scale: 1/16" = 1'-0"

# Edmonds Food Bank

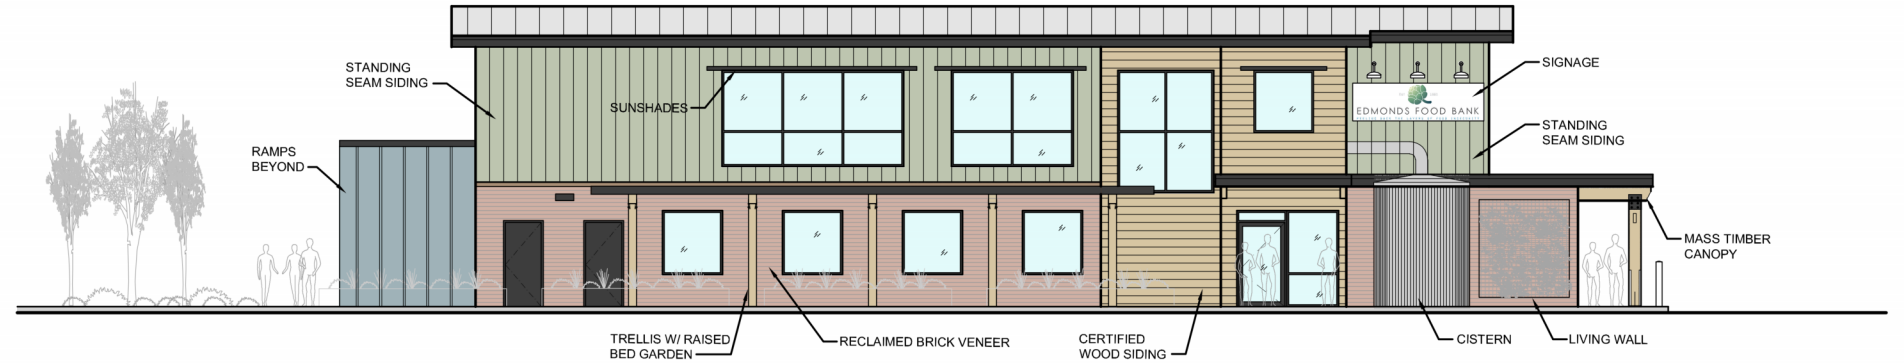

**WEST ELEVATION**

SCALE: 1/16" = 1'-0"

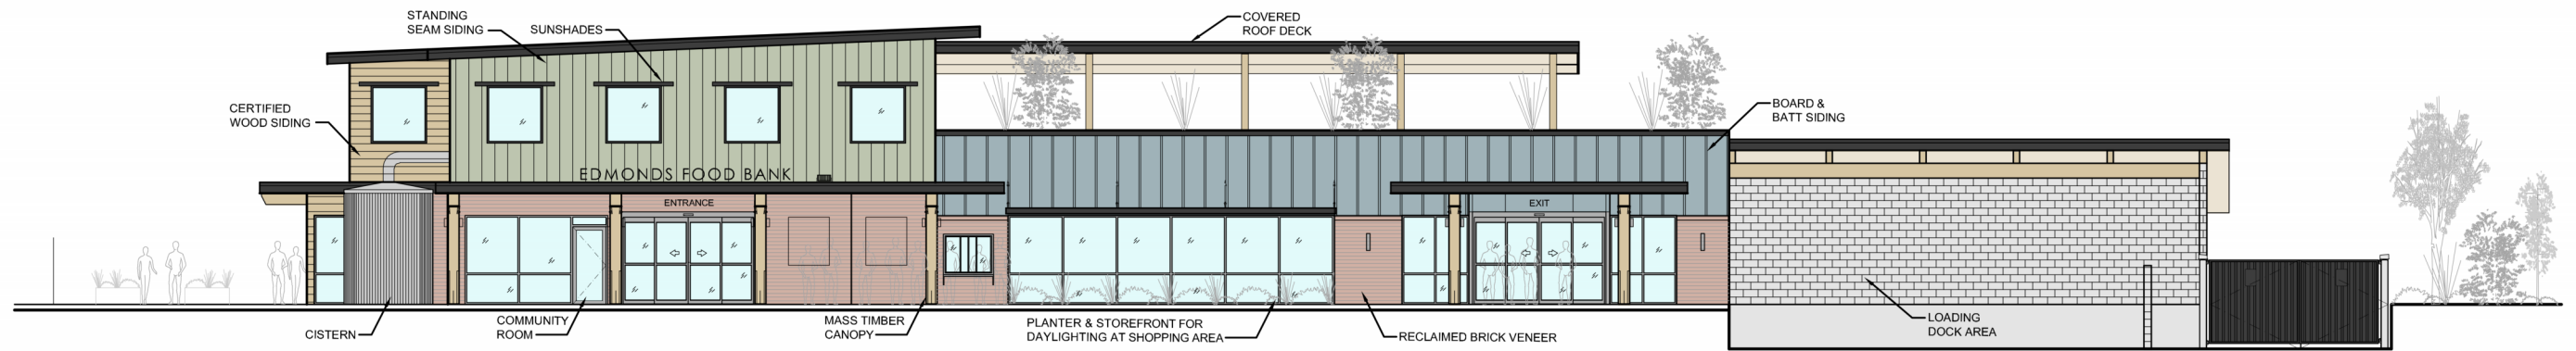

**SOUTH ELEVATION**

SCALE: 1/16" = 1'-0"

